


ForeverLawn Landscape System

Hardscape edging with area containing sprinklers

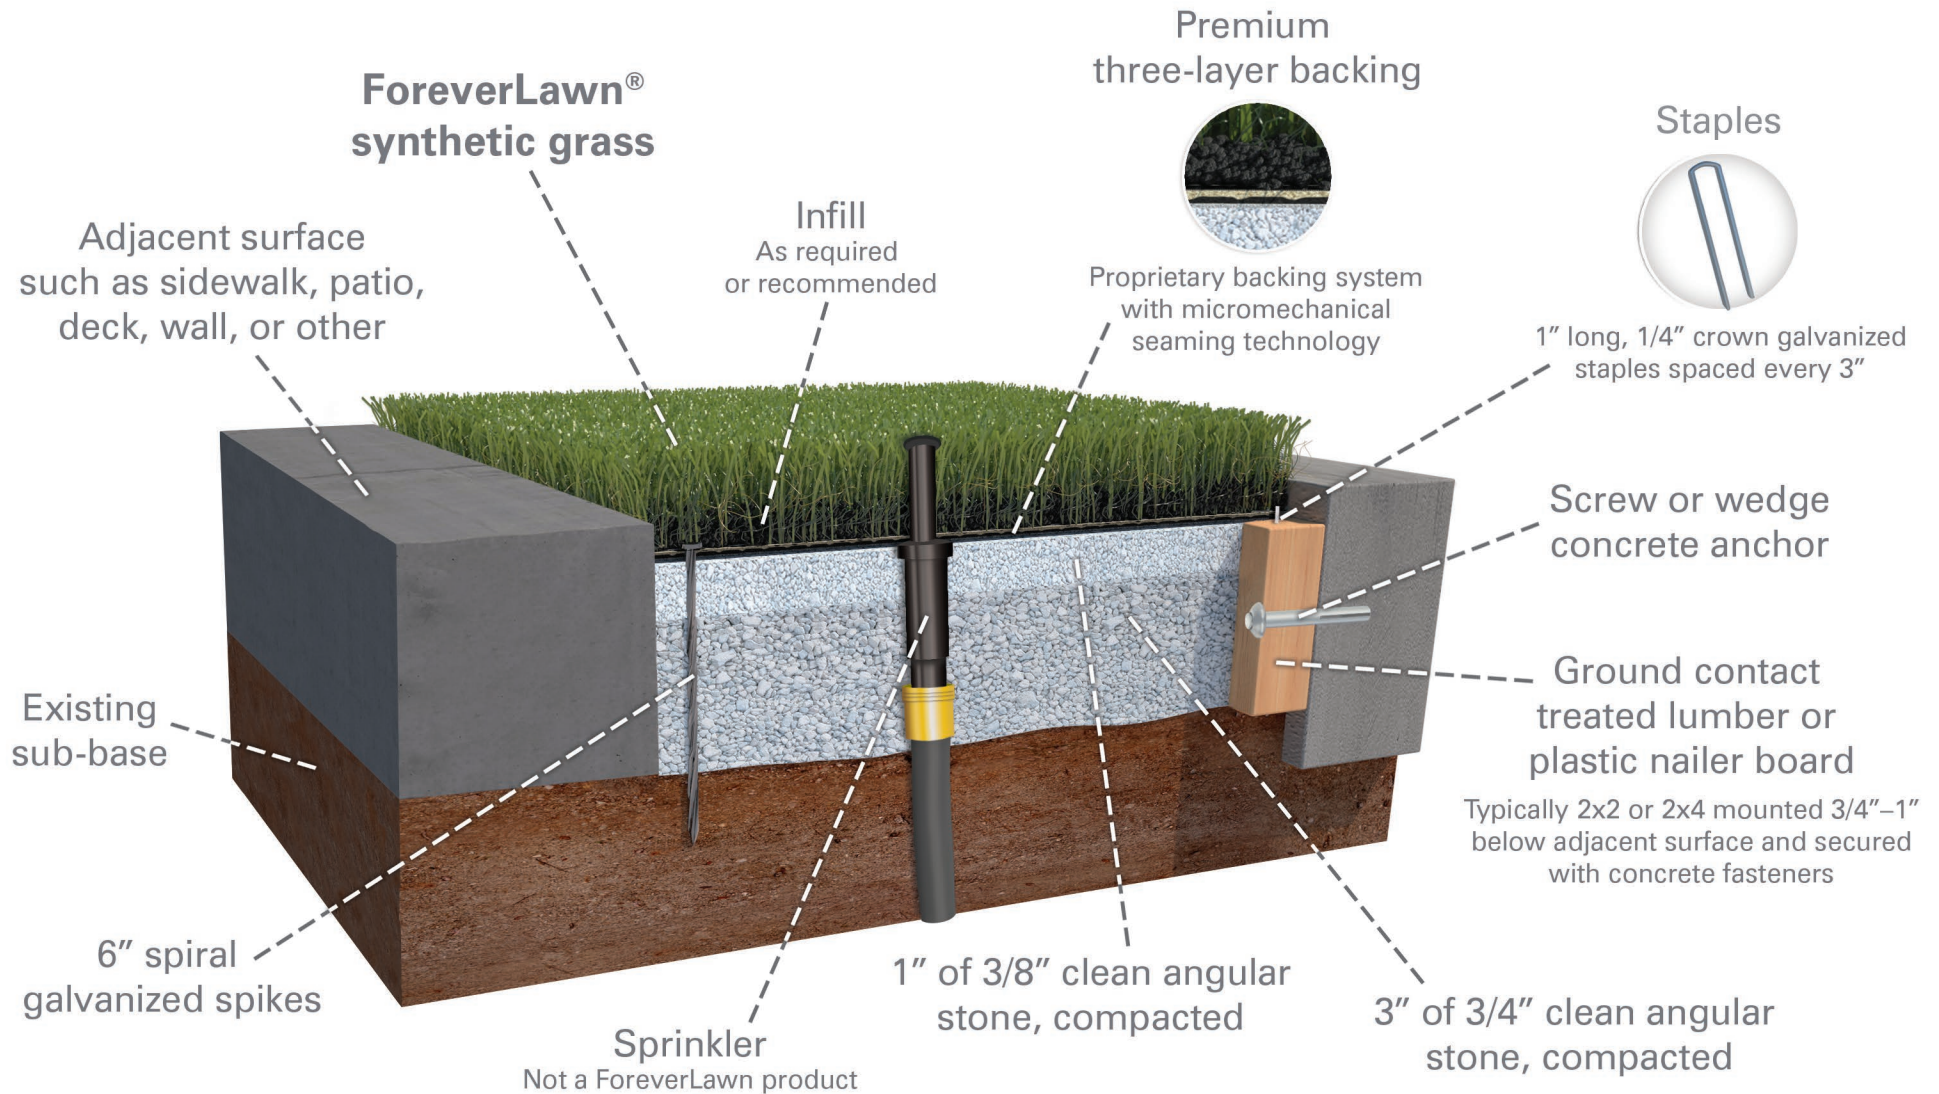

330.499.8873 • foreverlawn.com
8007 Beeson St., Louisville, OH 44641



microsite.caddetails.com/1148

By	G. Swartz	08/23
Scale	Not to scale	
Drawing No.	M1578	