


ForeverLawn Landscape System

Installed over aggregate on structure

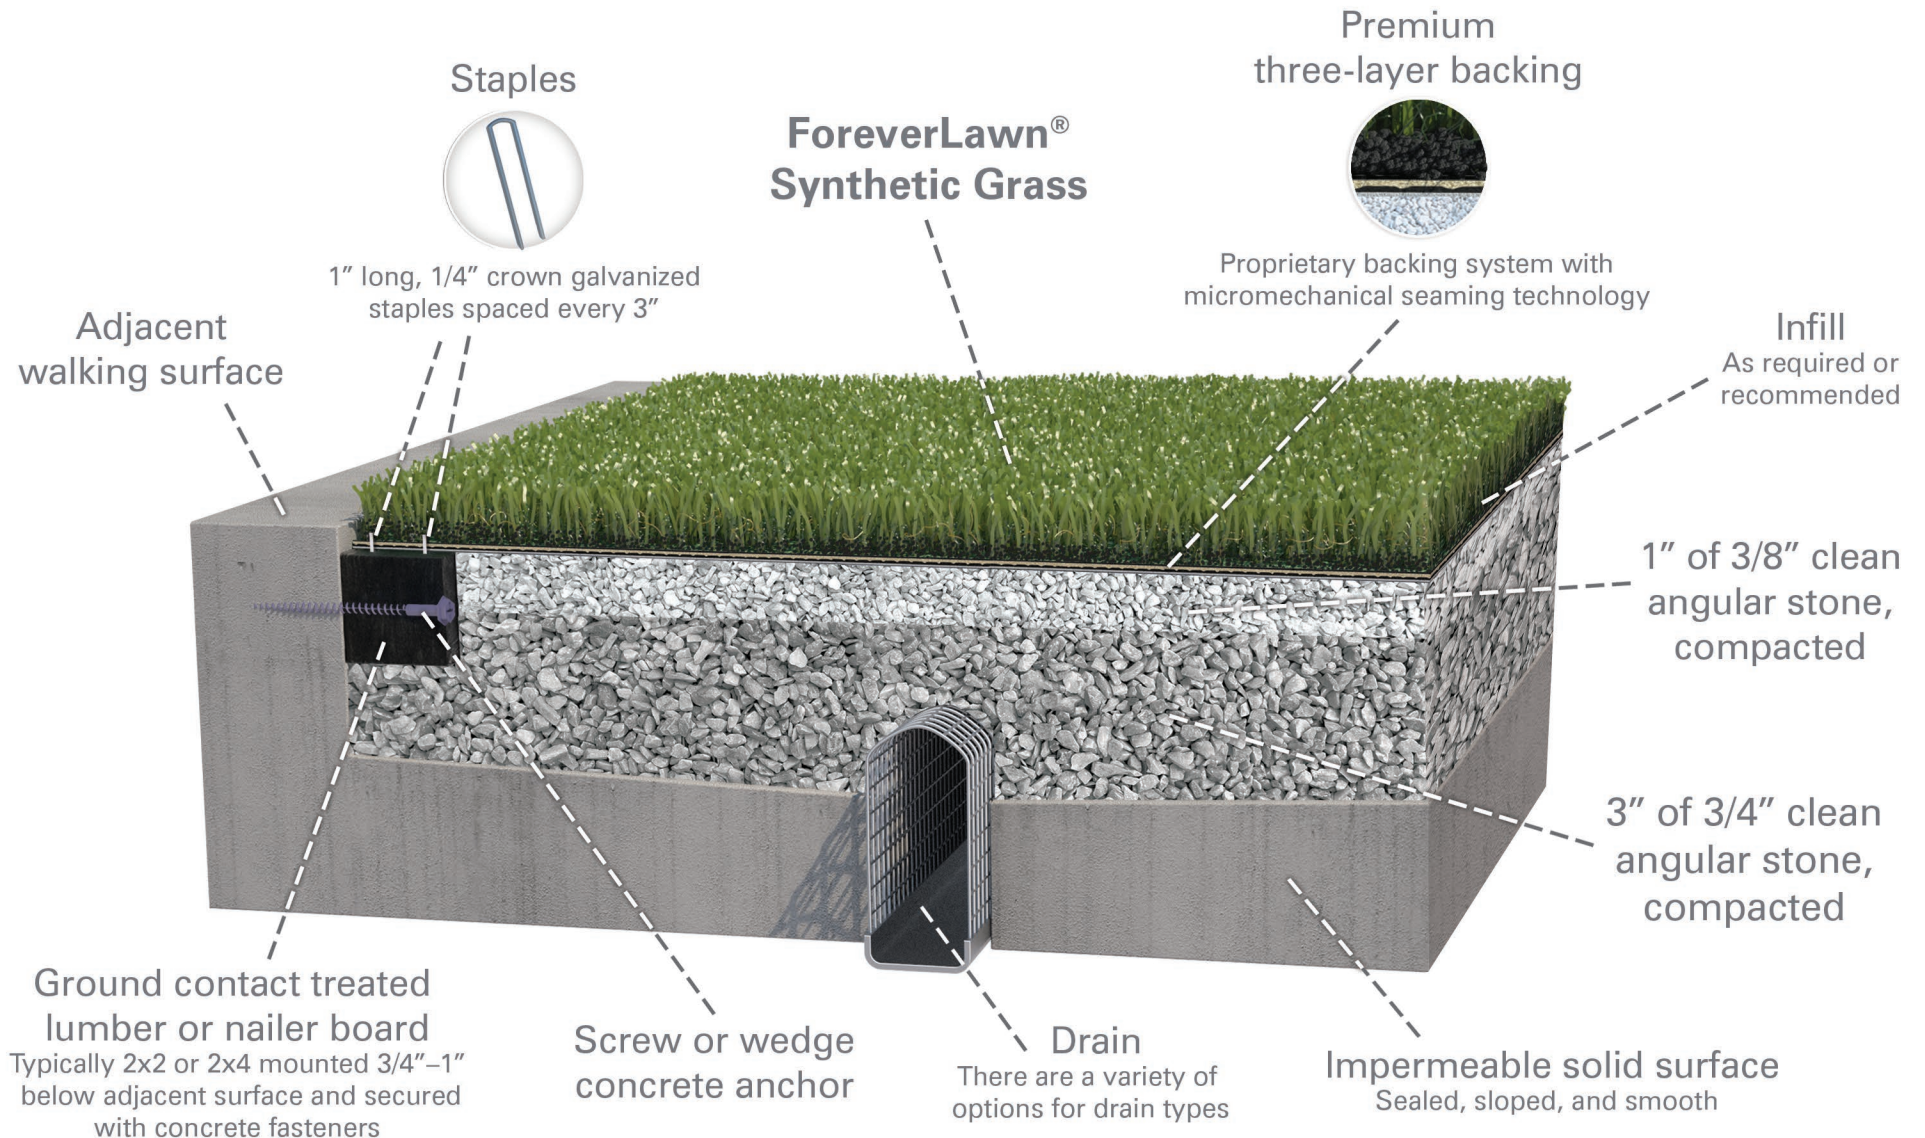

330.499.8873 • foreverlawn.com
8007 Beeson St., Louisville, OH 44641



microsite.caddetails.com/1148

| | | |
|-------------|--------------|-------|
| By | G. Swartz | 08/23 |
| Scale | Not to scale | |
| Drawing No. | M1675 | |