


ForeverLawn Landscape System

Installed with SafetyFoam Pro over stone or concrete

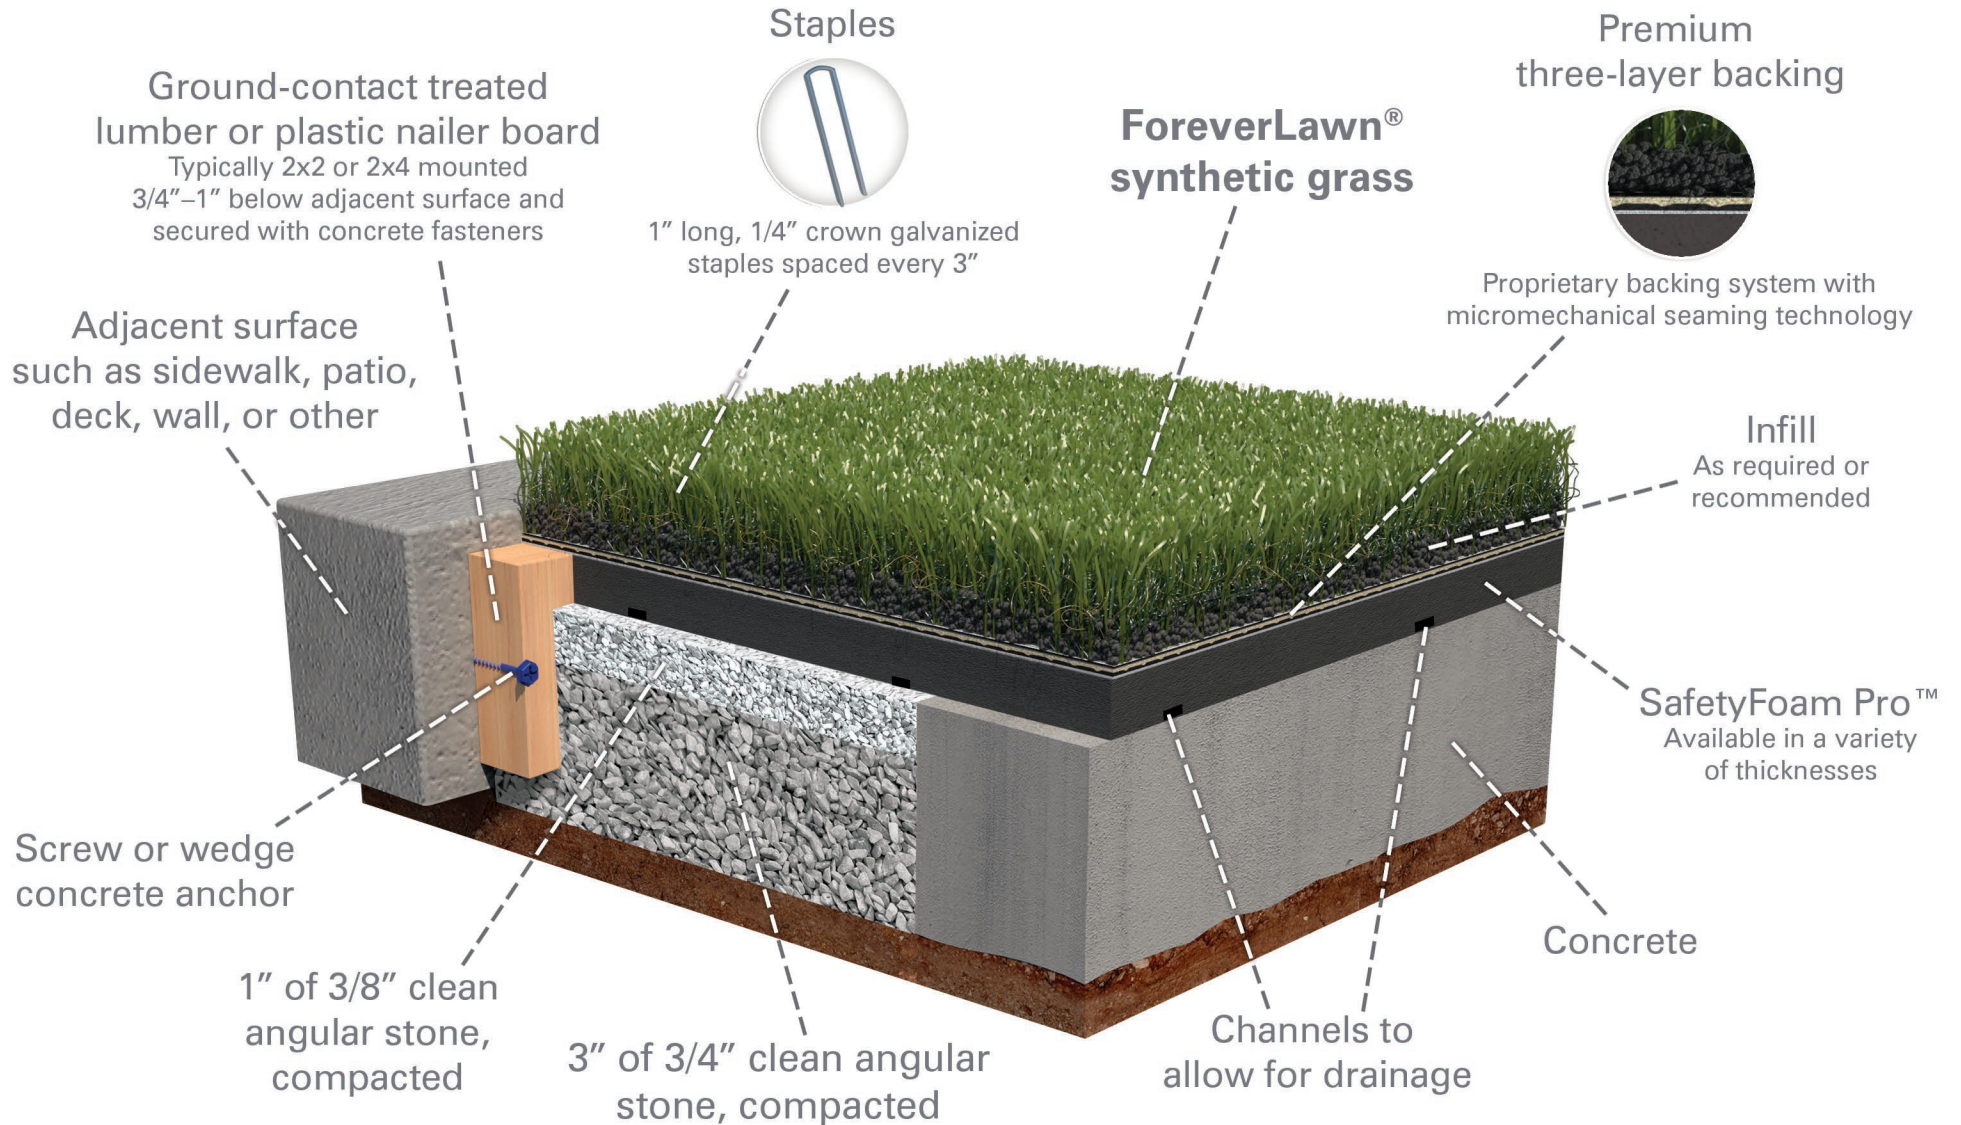

330.499.8873 • foreverlawn.com
8007 Beeson St., Louisville, OH 44641



microsite.caddetails.com/1148

By	G. Swartz	08/23
Scale	Not to scale	
Drawing No.	M1546	