


# ForeverLawn Synthetic Grass System

Installed over aggregate on rooftop or solid surface

**LandScapes**  
by ForeverLawn®

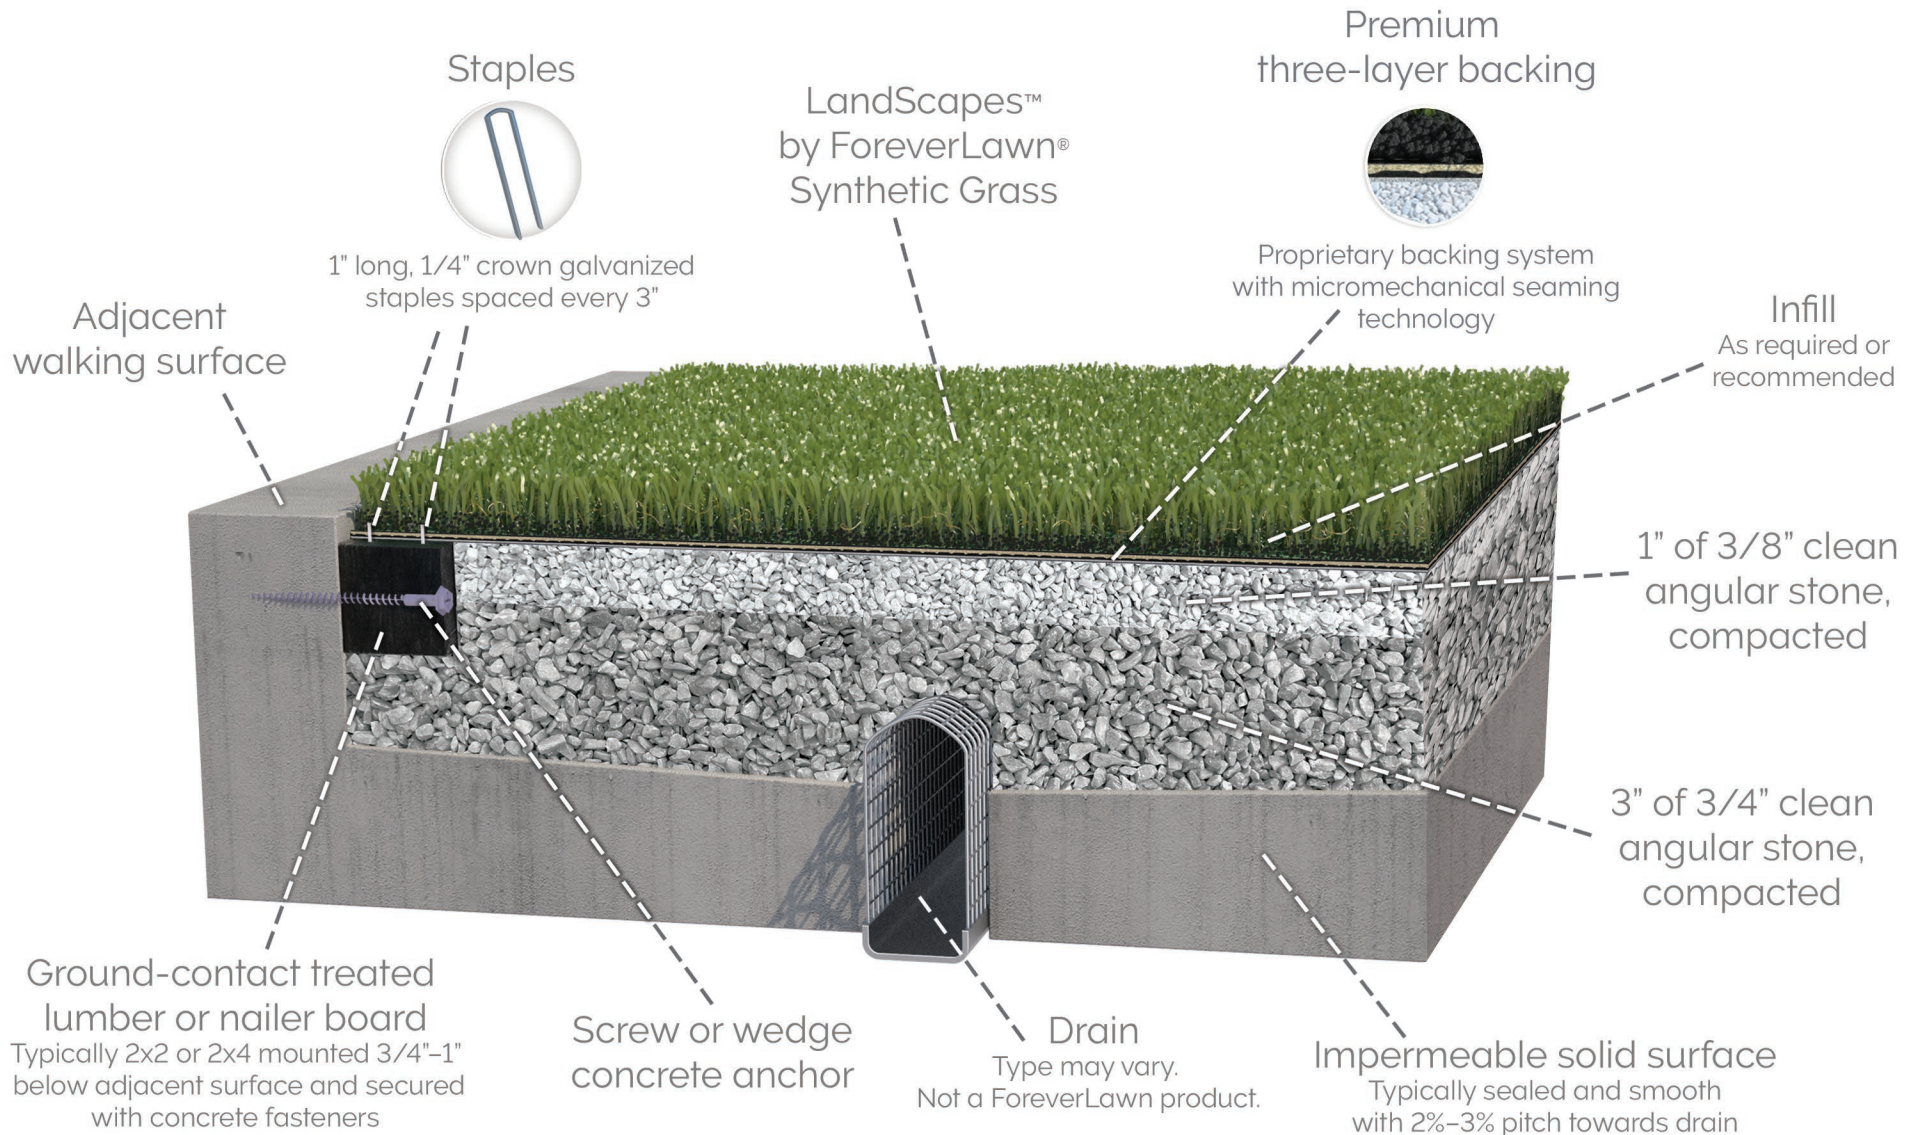

**ForeverLawn**

330.499.8873 • foreverlawn.com  
8007 Beeson St., Louisville, OH 44641

**CADdetails**  
MICROSITE

microsite.caddetails.com/1148

By	G. Swartz	06/24
Scale	Not to scale	
Drawing No.	M1675	